


A light blue map of the Houston-Galveston Area Council region, showing county boundaries and major water bodies like the Gulf of Mexico and the Texas coast. The map is semi-transparent and serves as a background for the text.


Toolbox Test Case

1 Developer & Property, A Small-town Example

Historic 6th Street

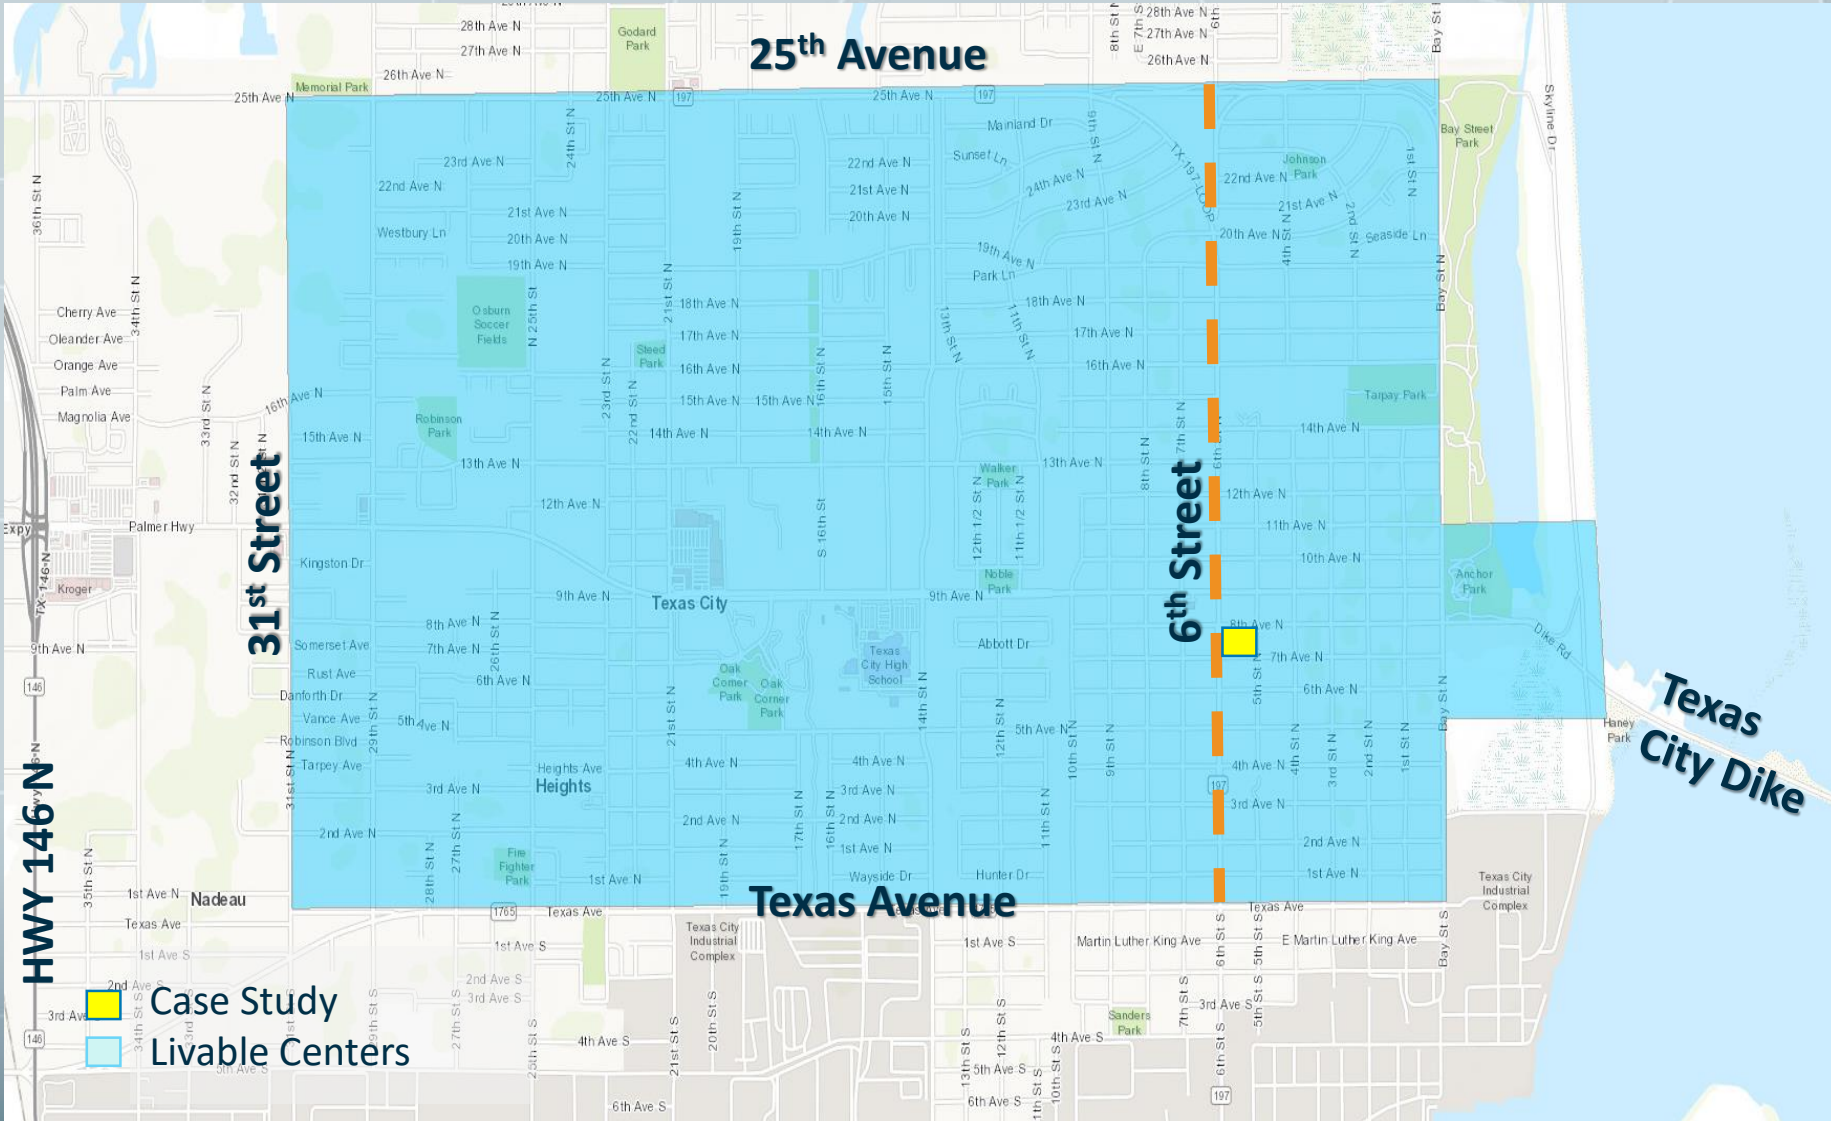

Site Location & Community Benefits

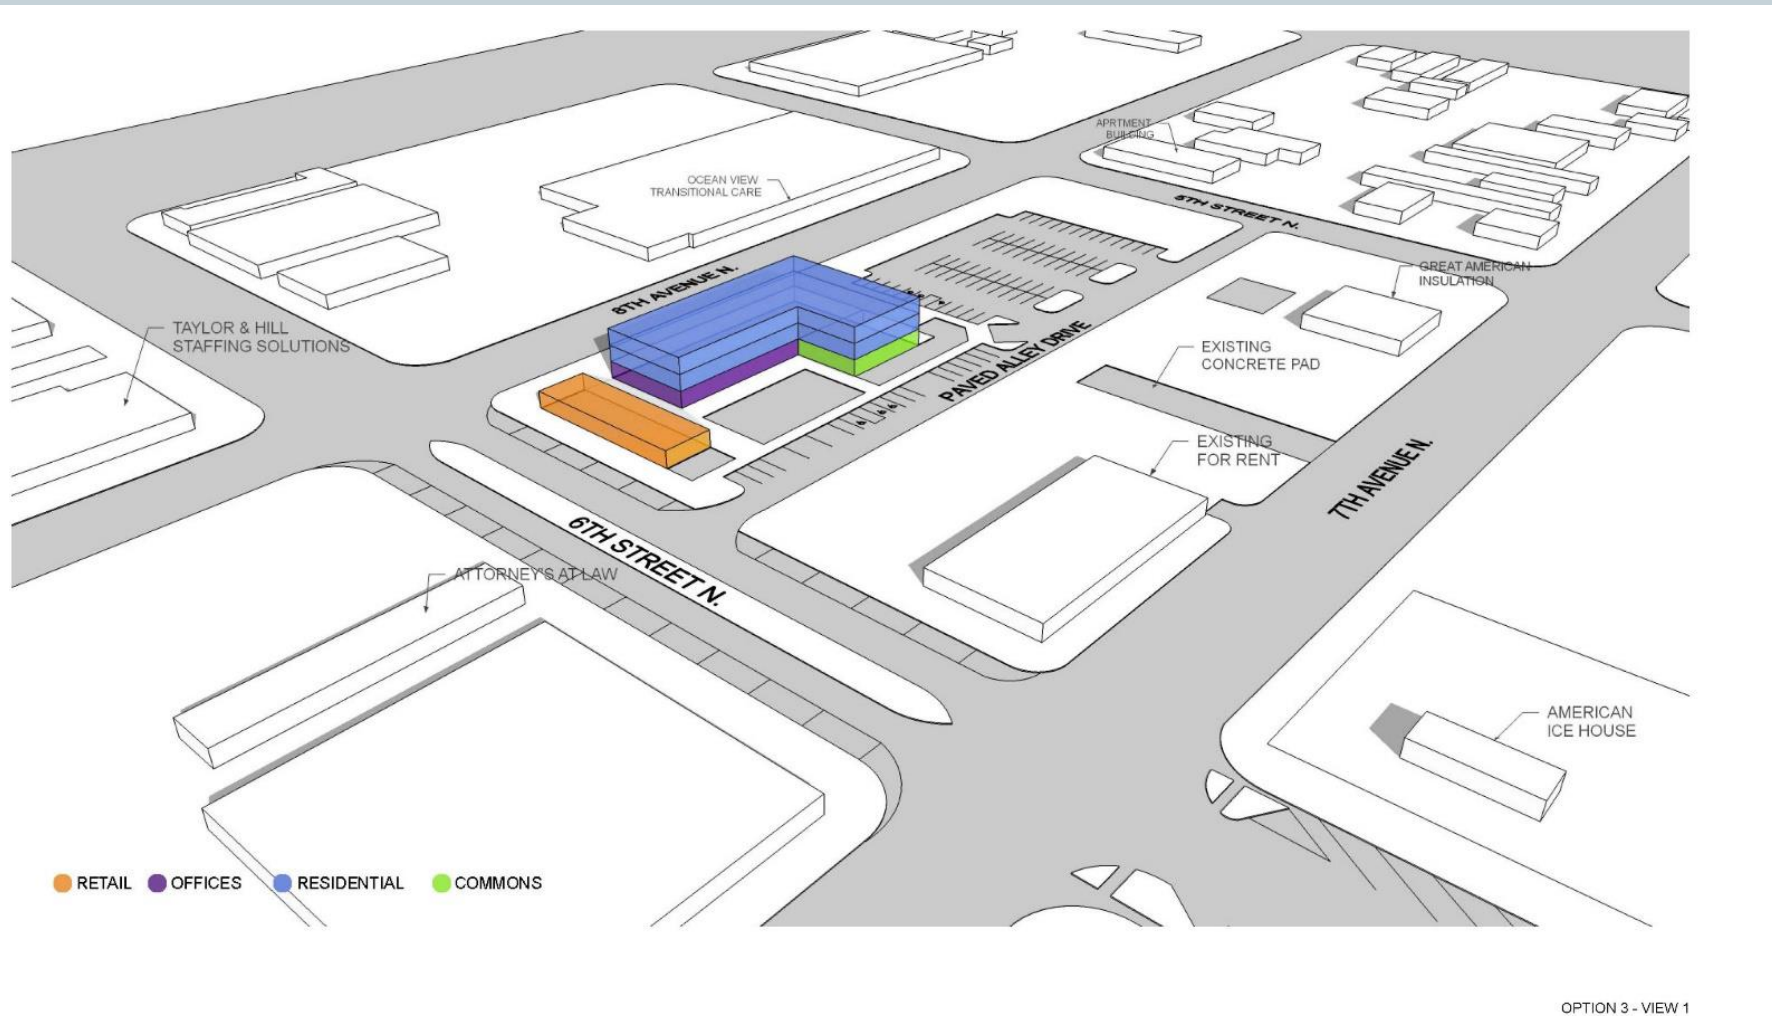

OPTION 3 - VIEW 1



6TH STREET APARTMENTS
TEXAS CITY HOUSING AUTHORITY
TEXAS CITY, TEXAS



Lantana Point Concept



SCALE: 1/64" = 1'-0"

SITE PLAN STUDY - OPTION 3



6TH STREET APARTMENTS
TEXAS CITY HOUSING AUTHORITY
TEXAS CITY, TEXAS



6th Street, Lot Cleared and Ready

