


2018 TIP APPLICATION: SH 146 ACCESS MANAGEMENT



LEGEND:

- EXISTING ROADWAY
- - - PROPOSED ROADWAY
- X - - - TIP APPLICATION PROJECTS

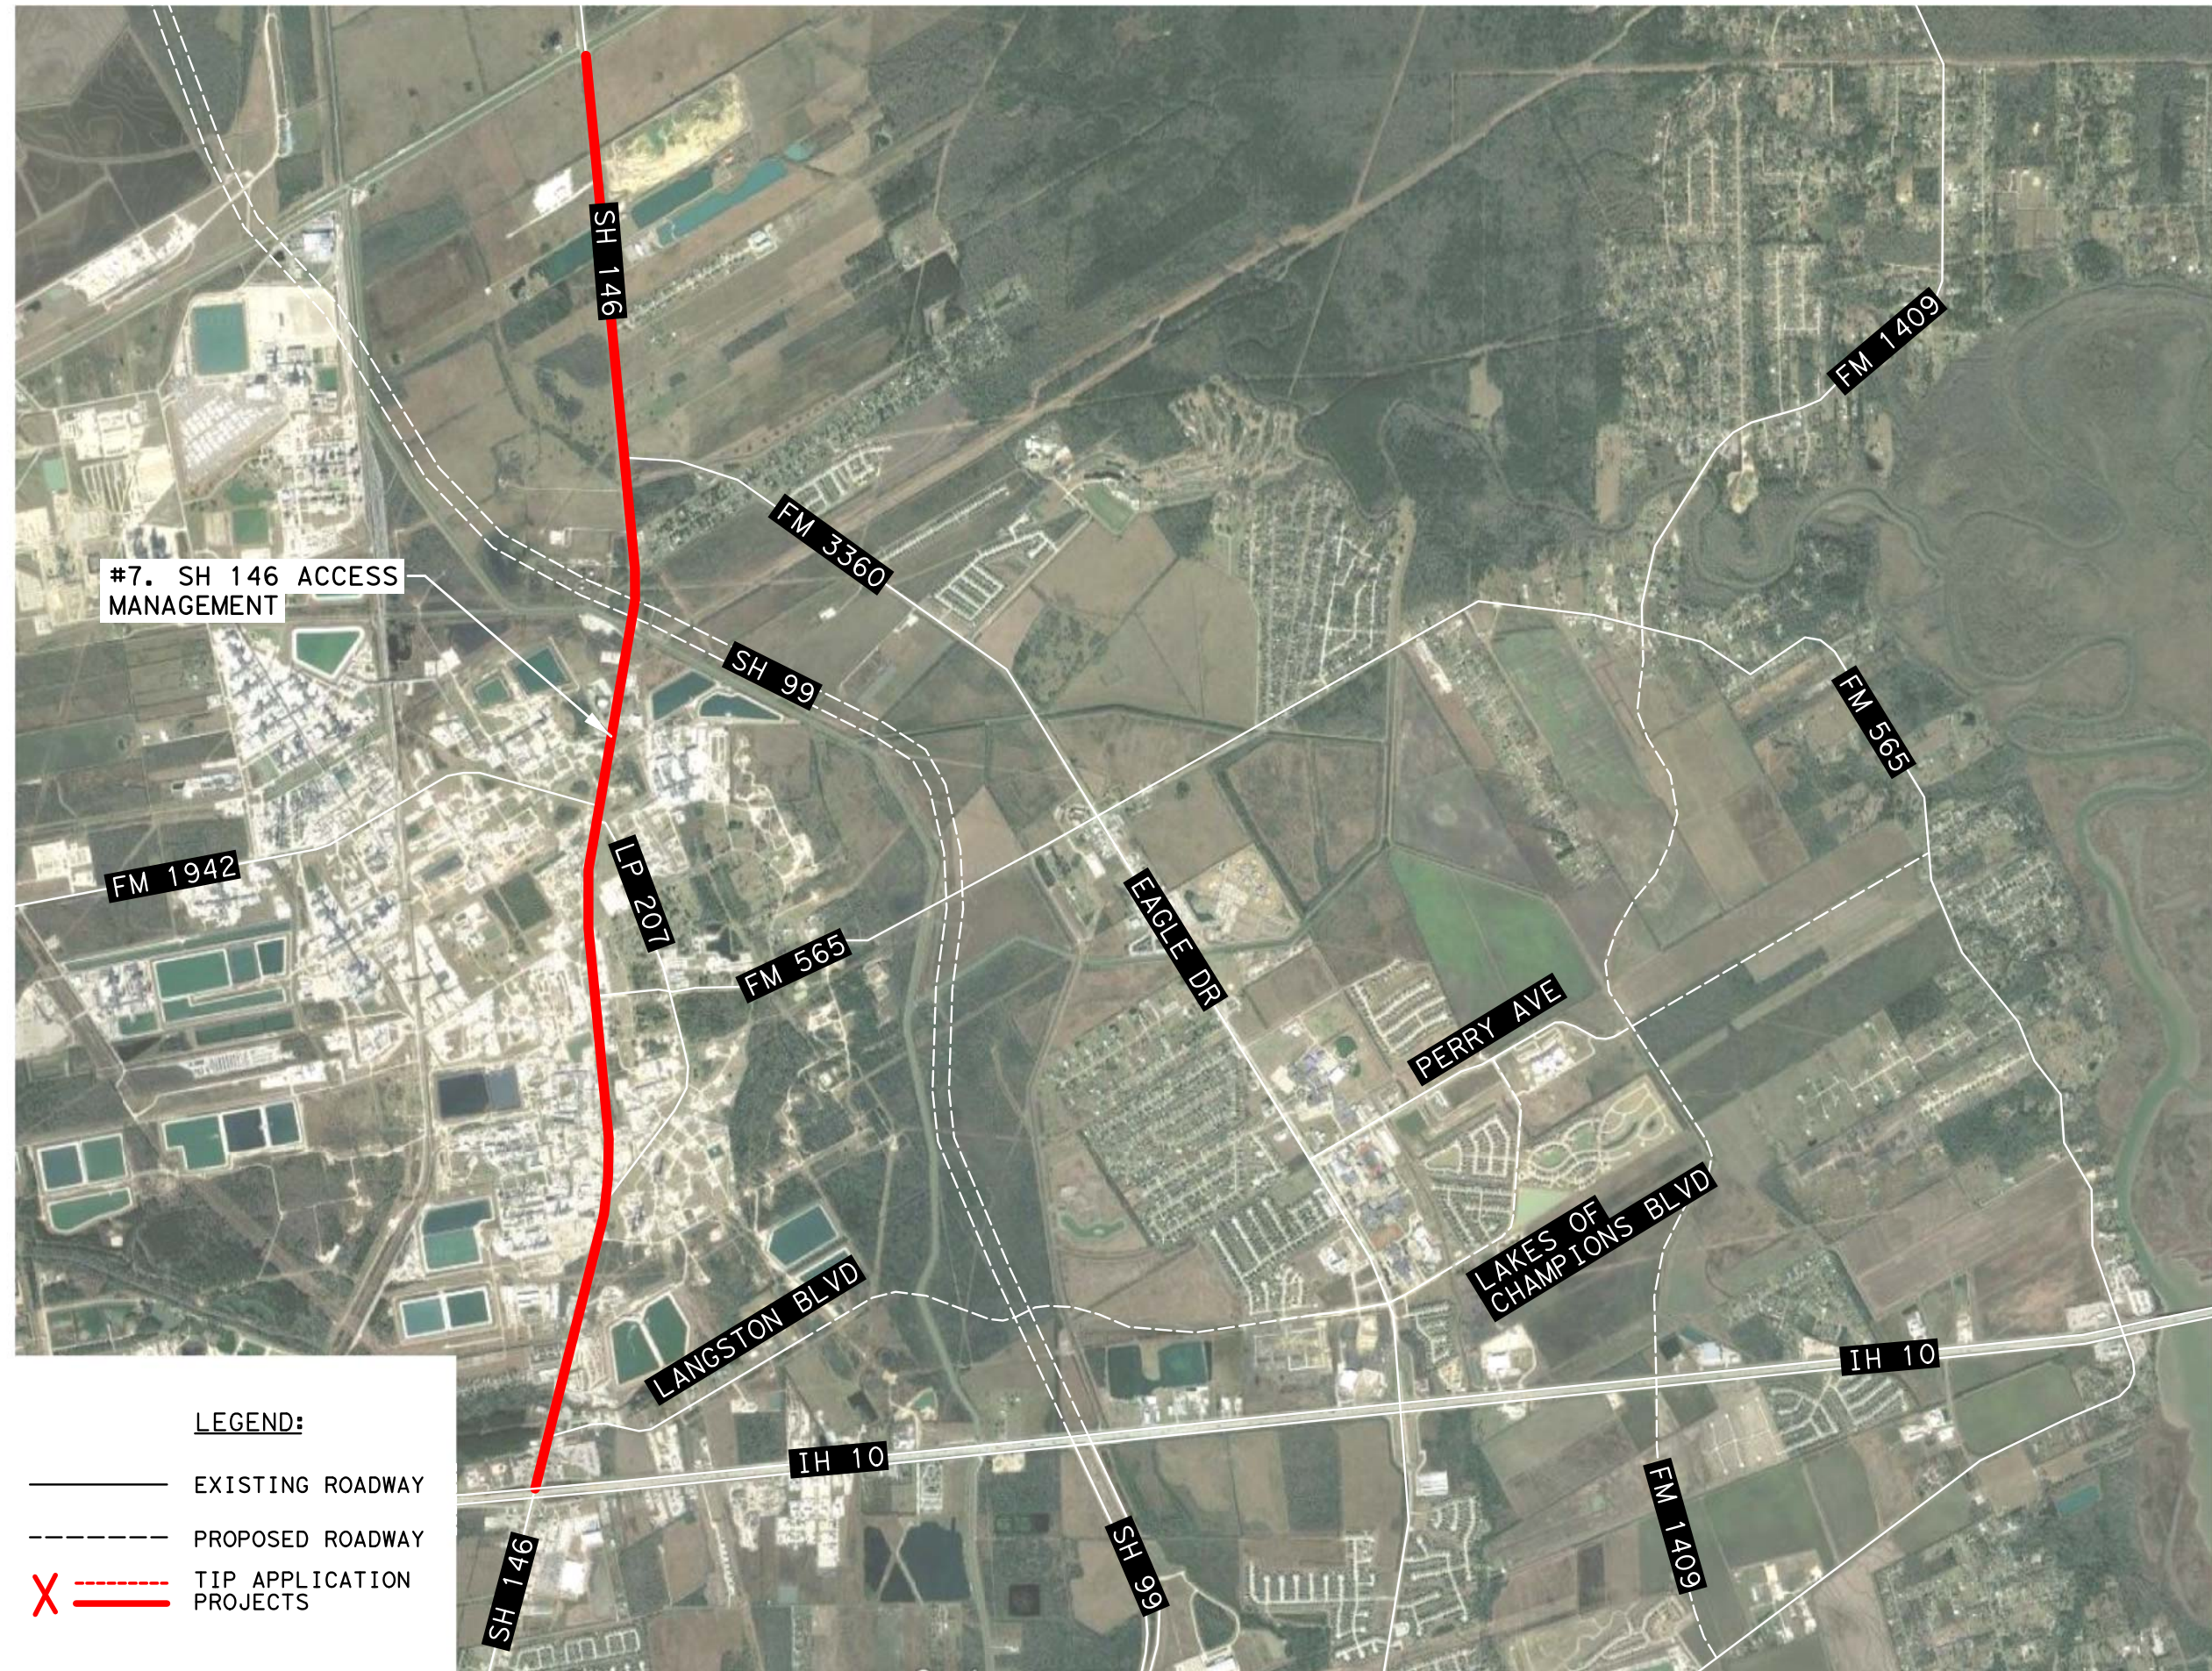

N. T. S.