


SEE SHEET 2 FOR INDEX OF SHEETS

STATE OF TEXAS DEPARTMENT OF TRANSPORTATION

PLANS OF PROPOSED STATE HIGHWAY IMPROVEMENT

PROJECT NO. CM()
CSJ 0192-02-050, ETC.
SH 6
BRAZORIA COUNTY, ETC.


FED. RD. DIV. NO.	PROJECT NO.	SHEET NO.	
6	CM()	1	
STATE	DISTRICT	COUNTY	
TEXAS	HOU	BRAZORIA, ETC.	
CONTROL NO.	SECTION NO.	JOB NO.	HIGHWAY NO.
0192	02	050, ETC.	SH 6

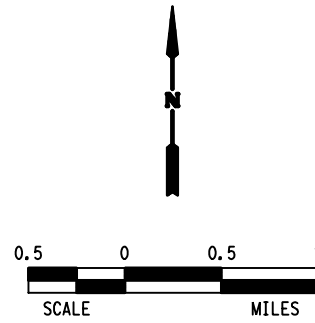

CONTROL	ROADWAY		BRIDGE		TOTALS	
	FT	MI	FT	MI	FT	MI
0192-01-097	5577.04	1.056	1250.00	0.237	6827.04	1.293
0192-02-050	68729.76	13.017	464.64	0.088	69194.40	13.105
0192-03-018	16721.76	3.167	0.00	0.000	16721.76	3.167
TOTALS	91028.56	17.240	1714.64	0.325	92743.20	17.565


LIMITS: SH 6 FROM 0.227 MILES WEST OF FM 521 TO GALVESTON COUNTY LINE

FOR THE CONSTRUCTION OF MISCELLANEOUS WORK
CONSISTING OF ACCESS MANAGEMENT IMPROVEMENTS

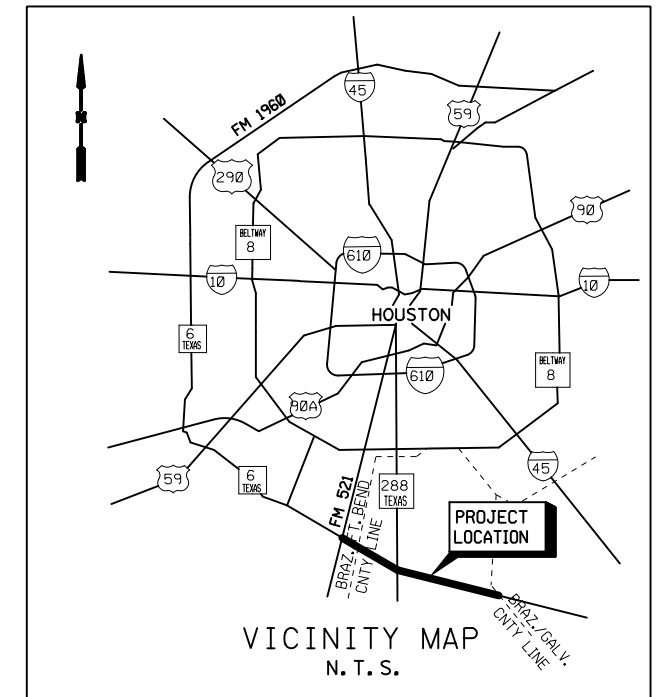

FUNCTIONAL CLASS : URBAN PRINCIPAL ARTERIAL
DESIGN SPEED :
60 MPH RURAL
45 MPH URBAN
TRAFFIC : 23,300 (2015)
34,000 (2035)

BEGIN PROJECT
CSJ 0192-02-050
STA. XX+XX
REF MRKR = XX
MP: XX
N=XX
E= XX

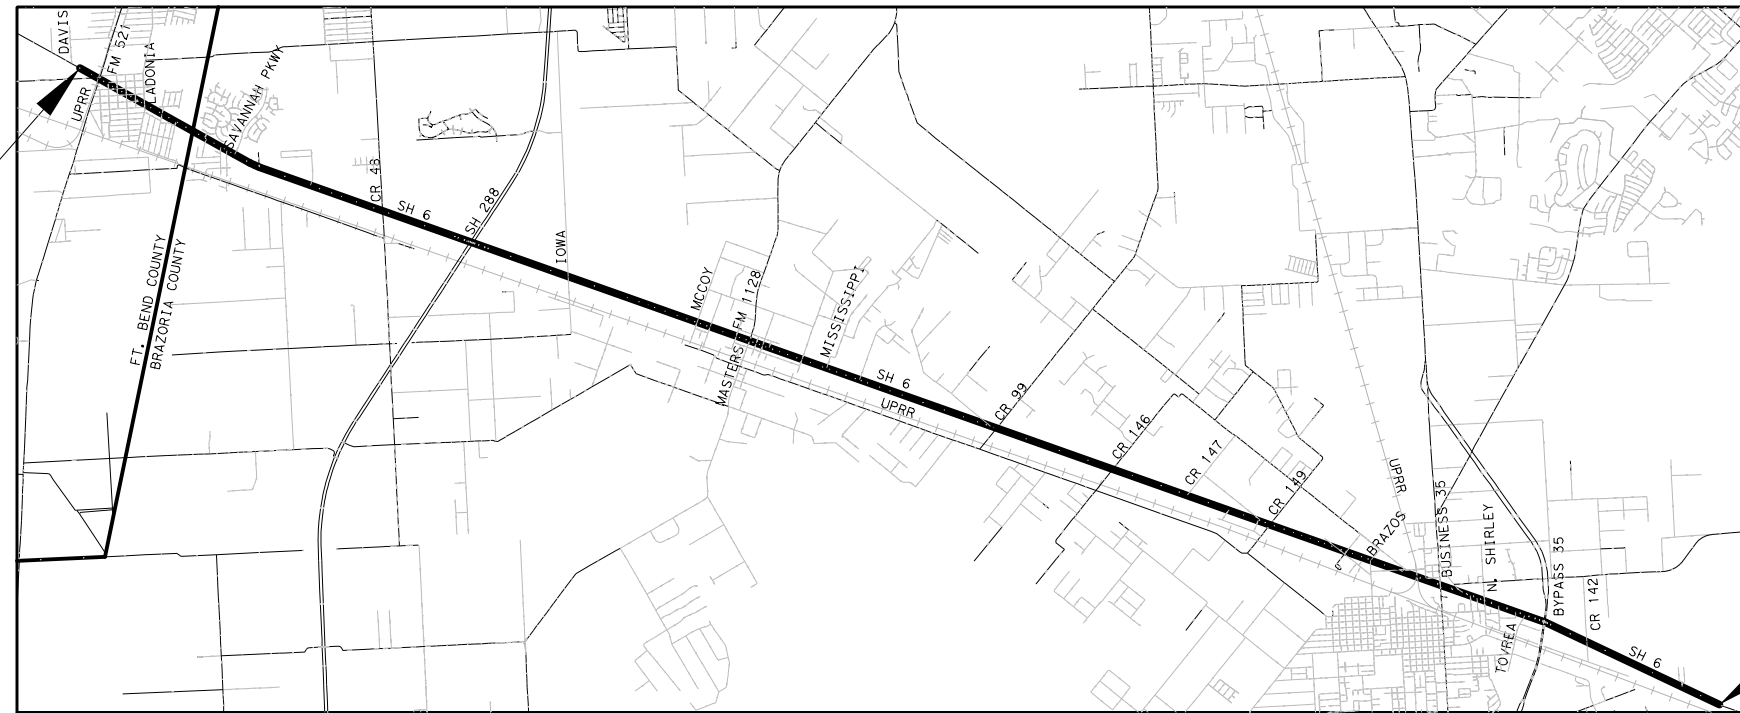

END PROJECT
CSJ 0192-02-050
STA. XX+XX
REF MRKR = XX+XX
MP: XX
N=XX
E= XX

HORIZONTAL CONTROL IS BASED ON NAD 83

VERTICAL CONTROL IS BASED ON NAVD 88
(2001 ADJUSTMENT)

ALL BEARINGS AND COORDINATES HEREIN ARE REFERENCED TO THE TEXAS STATE PLANE COORDINATE SYSTEM, SOUTH CENTRAL ZONE, NAD 83 (1993 ADJUSTMENT). ALL DISTANCES MAY BE CONVERTED TO GRID BY DIVIDING BY A COMBINED SCALE FACTOR OF 1.00013.

SPECIFICATIONS ADOPTED BY THE TEXAS DEPARTMENT OF TRANSPORTATION, JUNE 1, 2004 AND THE SPECIFICATION ITEM LISTED AS FOLLOWS SHALL GOVERN ON THIS PROJECT: REQUIRED CONTRACT PROVISIONS FOR ALL FEDERAL-AID CONSTRUCTION CONTRACTS (FORM FHWA 1273, MAY 2012)

EXCEPTIONS: NONE
EQUATIONS: NONE
RAILROAD CROSSING: UNION PACIFIC RR (STA XX)

© 2014 Texas Department of Transportation

SUBMITTED FOR LETTING

PROJECT MANAGER

APPROVED FOR LETTING

DIRECTOR, TRAFFIC OPERATIONS DIVISION

RECOMMENDED FOR LETTING

DISTRICT ENGINEER

APPROVED FOR LETTING

DIRECTOR, DESIGN DIVISION

7/23/2014 4:02:40 PM cjohnson COUNTY BRAZORIA PROJ. NO. X XXXX-X-XX HWY NO. SH 6 DATE ACCEPTED