


0 100 200
SCALE: 1"=200'

LEGEND

- PROPOSED PAVEMENT
- PROPOSED R.O.W.
- PARCELS
- COUNTY/CITY LIMITS
- CONTOURS (2')
- FLOODWAY
- 100-YR FLOODPLAIN
- EXISTING ELECTRICAL TOWER
- ELECTRICAL R.O.W.

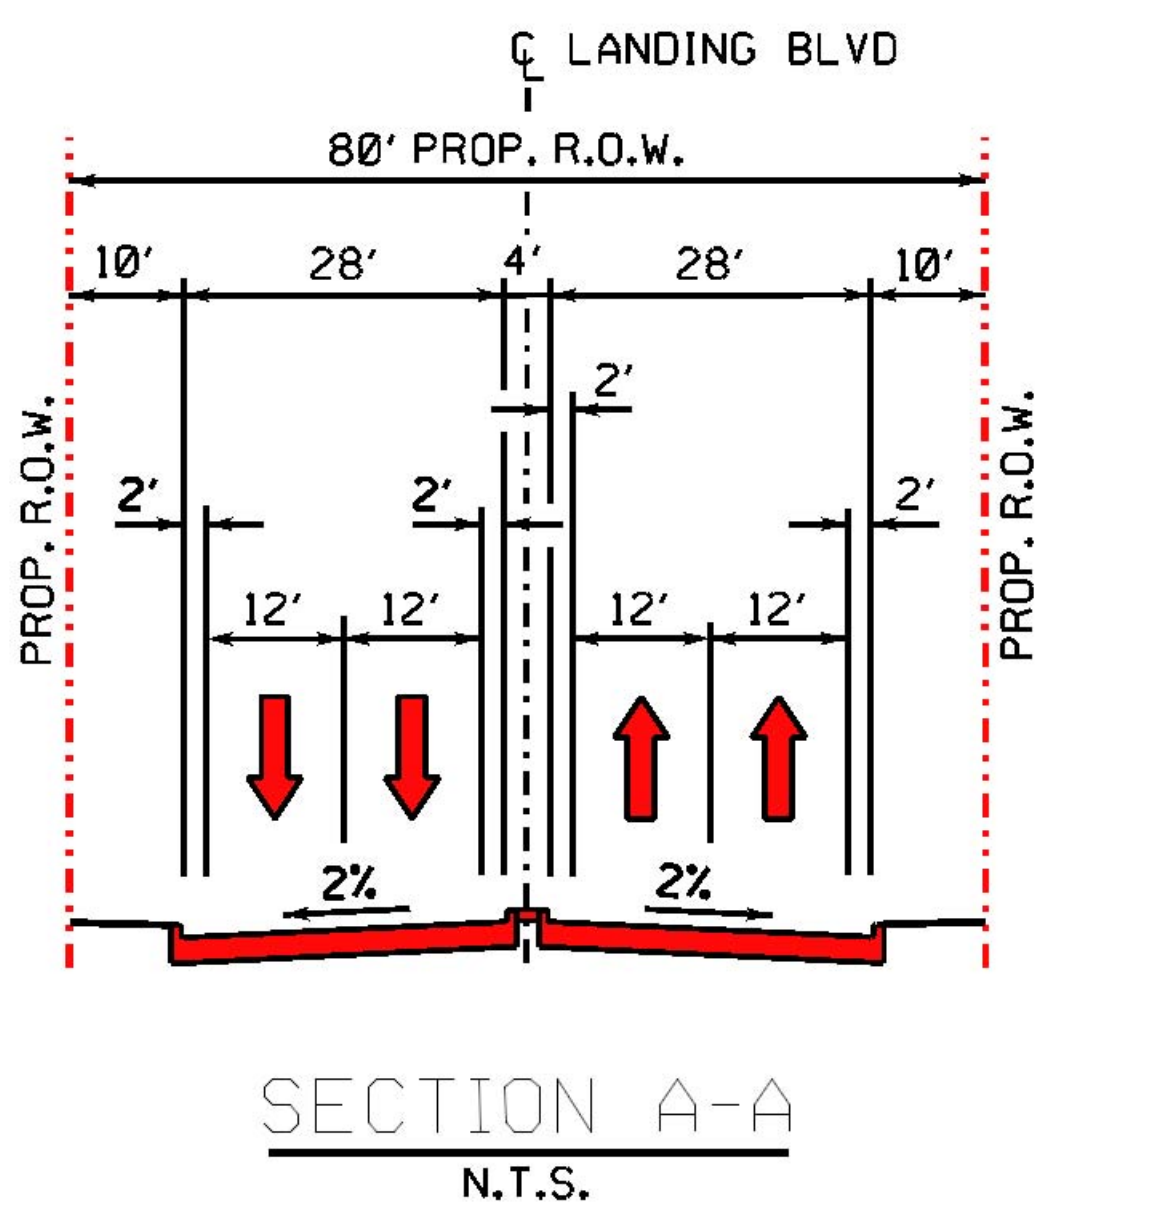

INTERIM REVIEW ONLY
DOCUMENT INCOMPLETE; NOT INTENDED FOR PERMIT, BIDDING OR CONSTRUCTION.
ENGINEER: W. RUSSELL SMART
P.E. SERIAL No.: 95900
DATE: \$DATE\$

LEAGUE CITY TEXAS
LIVE IT. LOVE IT.

DATE	REVISION	BY

PARSONS BRINCKERHOFF
16285 Park Ten Place, Suite 400
Houston, TX 77084 TBPE • 2263

LANDING BLVD AND NASA 1 BYPASS
PROPOSED CONNECTOR
OPTION 5D

PROJECT NO. _____
DRAWN: _____ Checked _____
SCALE: _____ DATE: _____
SHEET _____ OF _____

PRELIMINARY
SUBJECT TO CHANGE

PRELIMINARY
SUBJECT TO CHANGE

REVISED