


T:\01-Projects\412-2 Dayton Bypass\2 - DESIGN\2 - TRK\Dayton Bypass Base 090618.dwg \* Sep 06, 2018-4:38pm \* plotted by jgrayson

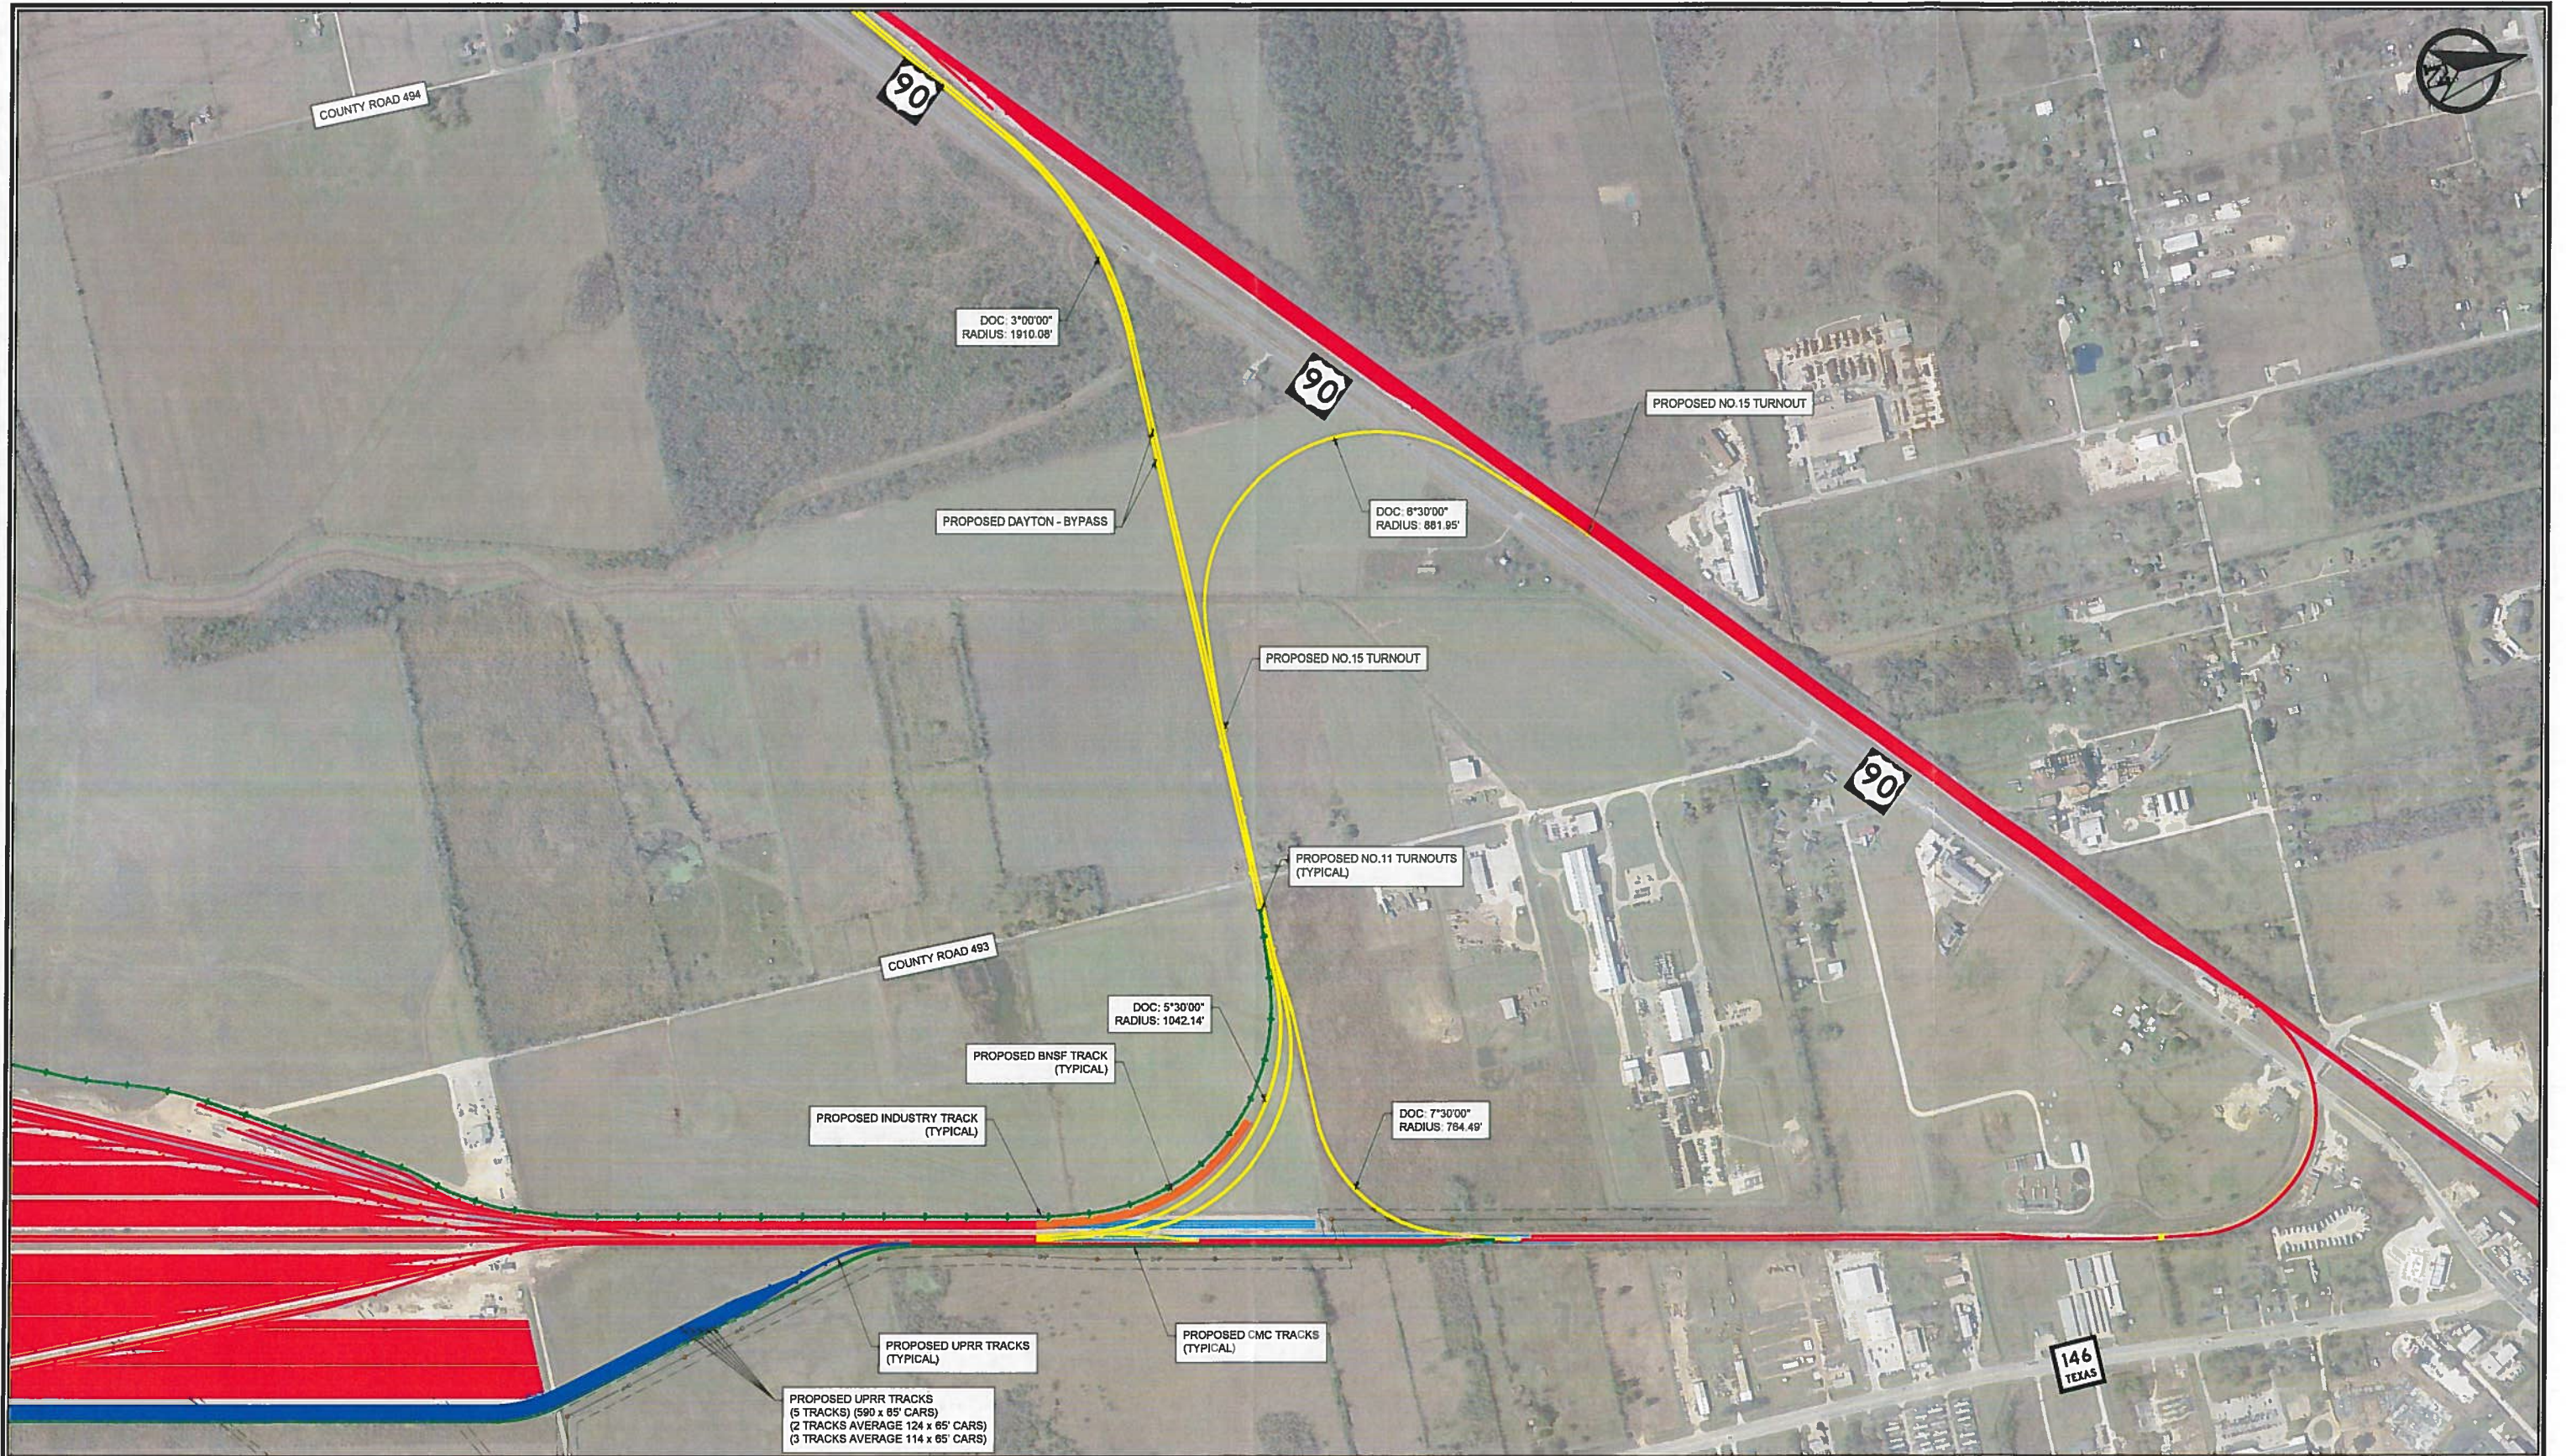

**RITD**  
RAILROAD INFRASTRUCTURE & TERMINAL DEVELOPMENT, LLC  
4821 HIGHWAY 96 • P.O. BOX 1087  
BROOKSHIRE, TEXAS 77423  
(817) 392-4850 WWW.RITD-LLC.COM FIRM F-18284

REV.	DATE	BY	DESCRIPTION

**PRELIMINARY NOT FOR CONSTRUCTION**  
THIS DRAWING IS FOR STUDY PURPOSES ONLY AND IS NOT BASED ON SURVEYED DATA BUT INSTEAD INFORMATION BASED ON AERIAL VAL MAPS AND VARIOUS AERIAL IMAGERY. FURTHER PROGRESSION OF THIS PROJECT WILL REQUIRE ADDITIONAL DRAWINGS BASED ON SURVEYED DATA AND SUBSEQUENT APPROVALS FROM THE SERVING RAILROAD.

DATE	09/06/18	DRAWN	JG
CHECK	BN	APPR'D	BM

**RITD** RAILROAD INFRASTRUCTURE & TERMINAL DEVELOPMENT, LLC  
LOCATION AND DESCRIPTION:  
**BAYTOWN SUBDIVISION  
DAYTON, LIBERTY COUNTY, TEXAS  
TRACKAGE TO SERVE: DAYTON YARD**

**DAYTON -BYPASS**  
**EXHIBIT DRAWING**  
**PRELIMINARY TRACK DESIGN**  
**PROJECT DETAILS**

RITD CONCEPT DWG #:  
**18-249-01**  
**SHT 1.0**  
PROJ # 412-2