


DESIGN SPEED 60 MPH
 SCHEMATIC LAYOUT
 GALVESTON COUNTY
 FM 646

NOT A BIDDING DOCUMENT
 TEXAS REGISTERED PROFESSIONAL ENGINEER

FUNCTIONAL CLASSIFICATION
 URBAN PRINCIPAL ARTERIAL
 FROM: FM 270 TO: FM 1266
 URBAN MINOR ARTERIAL
 FROM: FM 1266 TO BAYSHORE

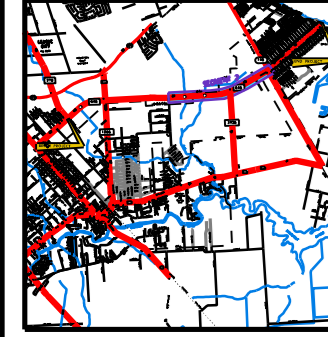








VICINITY MAP


RECOMMENDED ALTERNATIVE (B)

REVISIONS



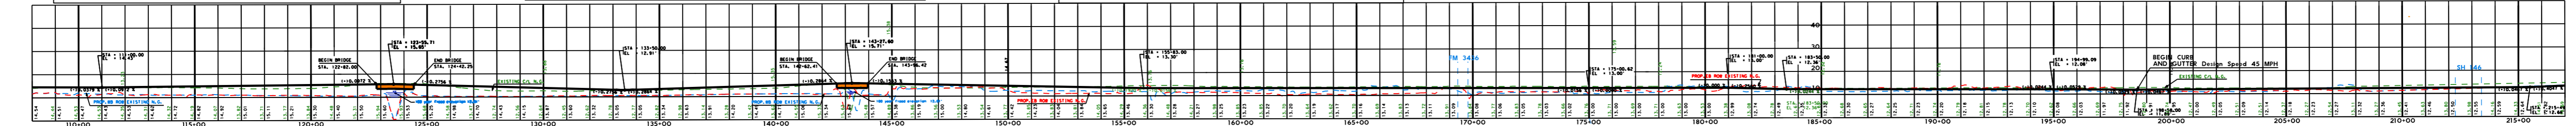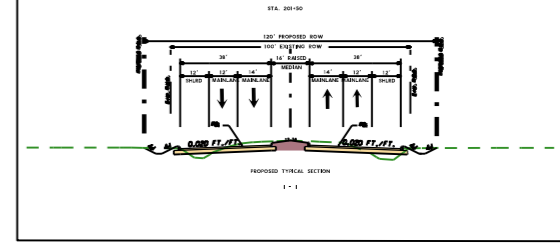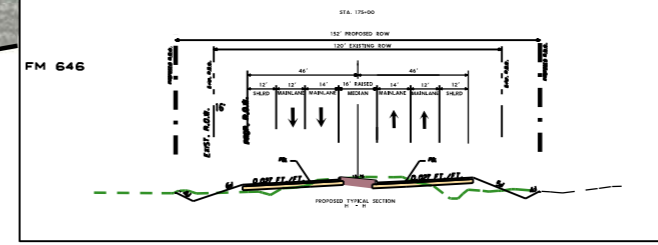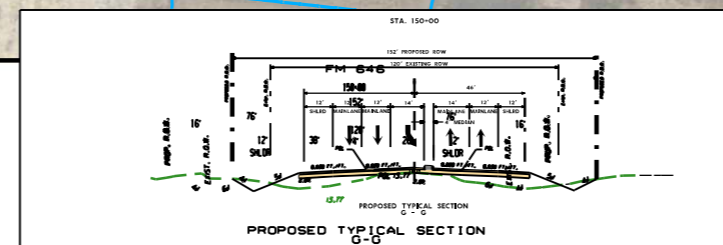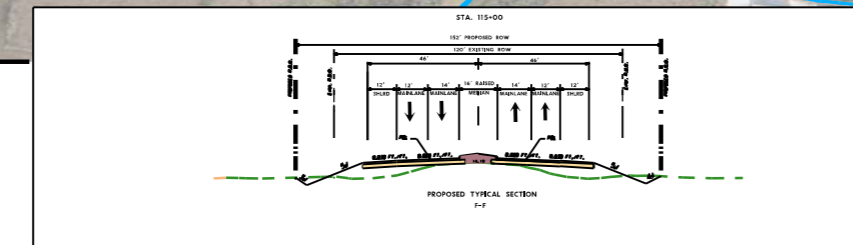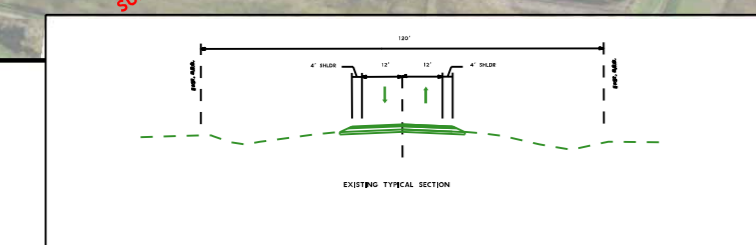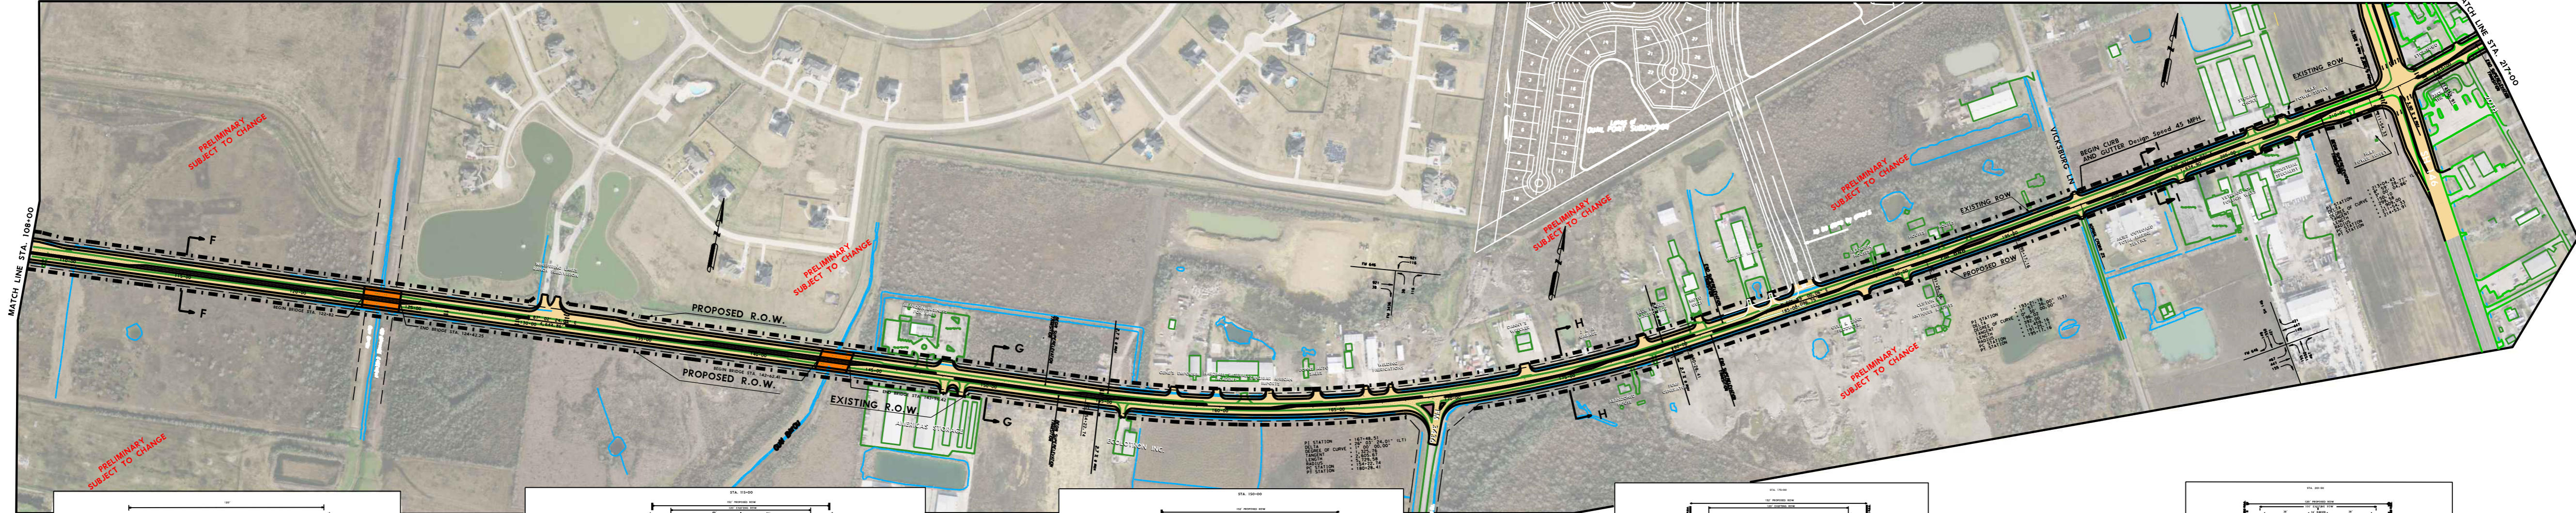

DESIGN SPEED 60 MPH
 SCHEMATIC LAYOUT
 GALVESTON COUNTY
 FM 646

NOT A BIDDING DOCUMENT
 TEXAS REGISTERED PROFESSIONAL ENGINEER

FUNCTIONAL CLASSIFICATION
 URBAN PRINCIPAL ARTERIAL
 FROM: FM 270 TO: FM 1266
 URBAN MINOR ARTERIAL
 FROM: FM 1266 TO BAYSHORE

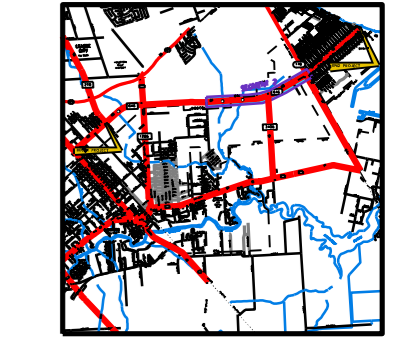

VICINITY MAP


RECOMMENDED ALTERNATIVE (B)

REVISIONS

